



Notes
This document is © Falconer Chester Hall Limited.
All drawing measurements shall not be obtained by scaling. Any discrepancies on this document to be immediately reported to the Architect. Verify all dimensions and levels prior to construction. This Document shall be read in conjunction with related documents, specifications and associated models.

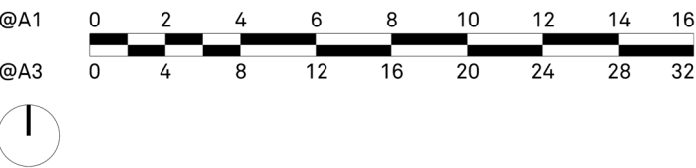

Archive Copy Retained
For Reference Only

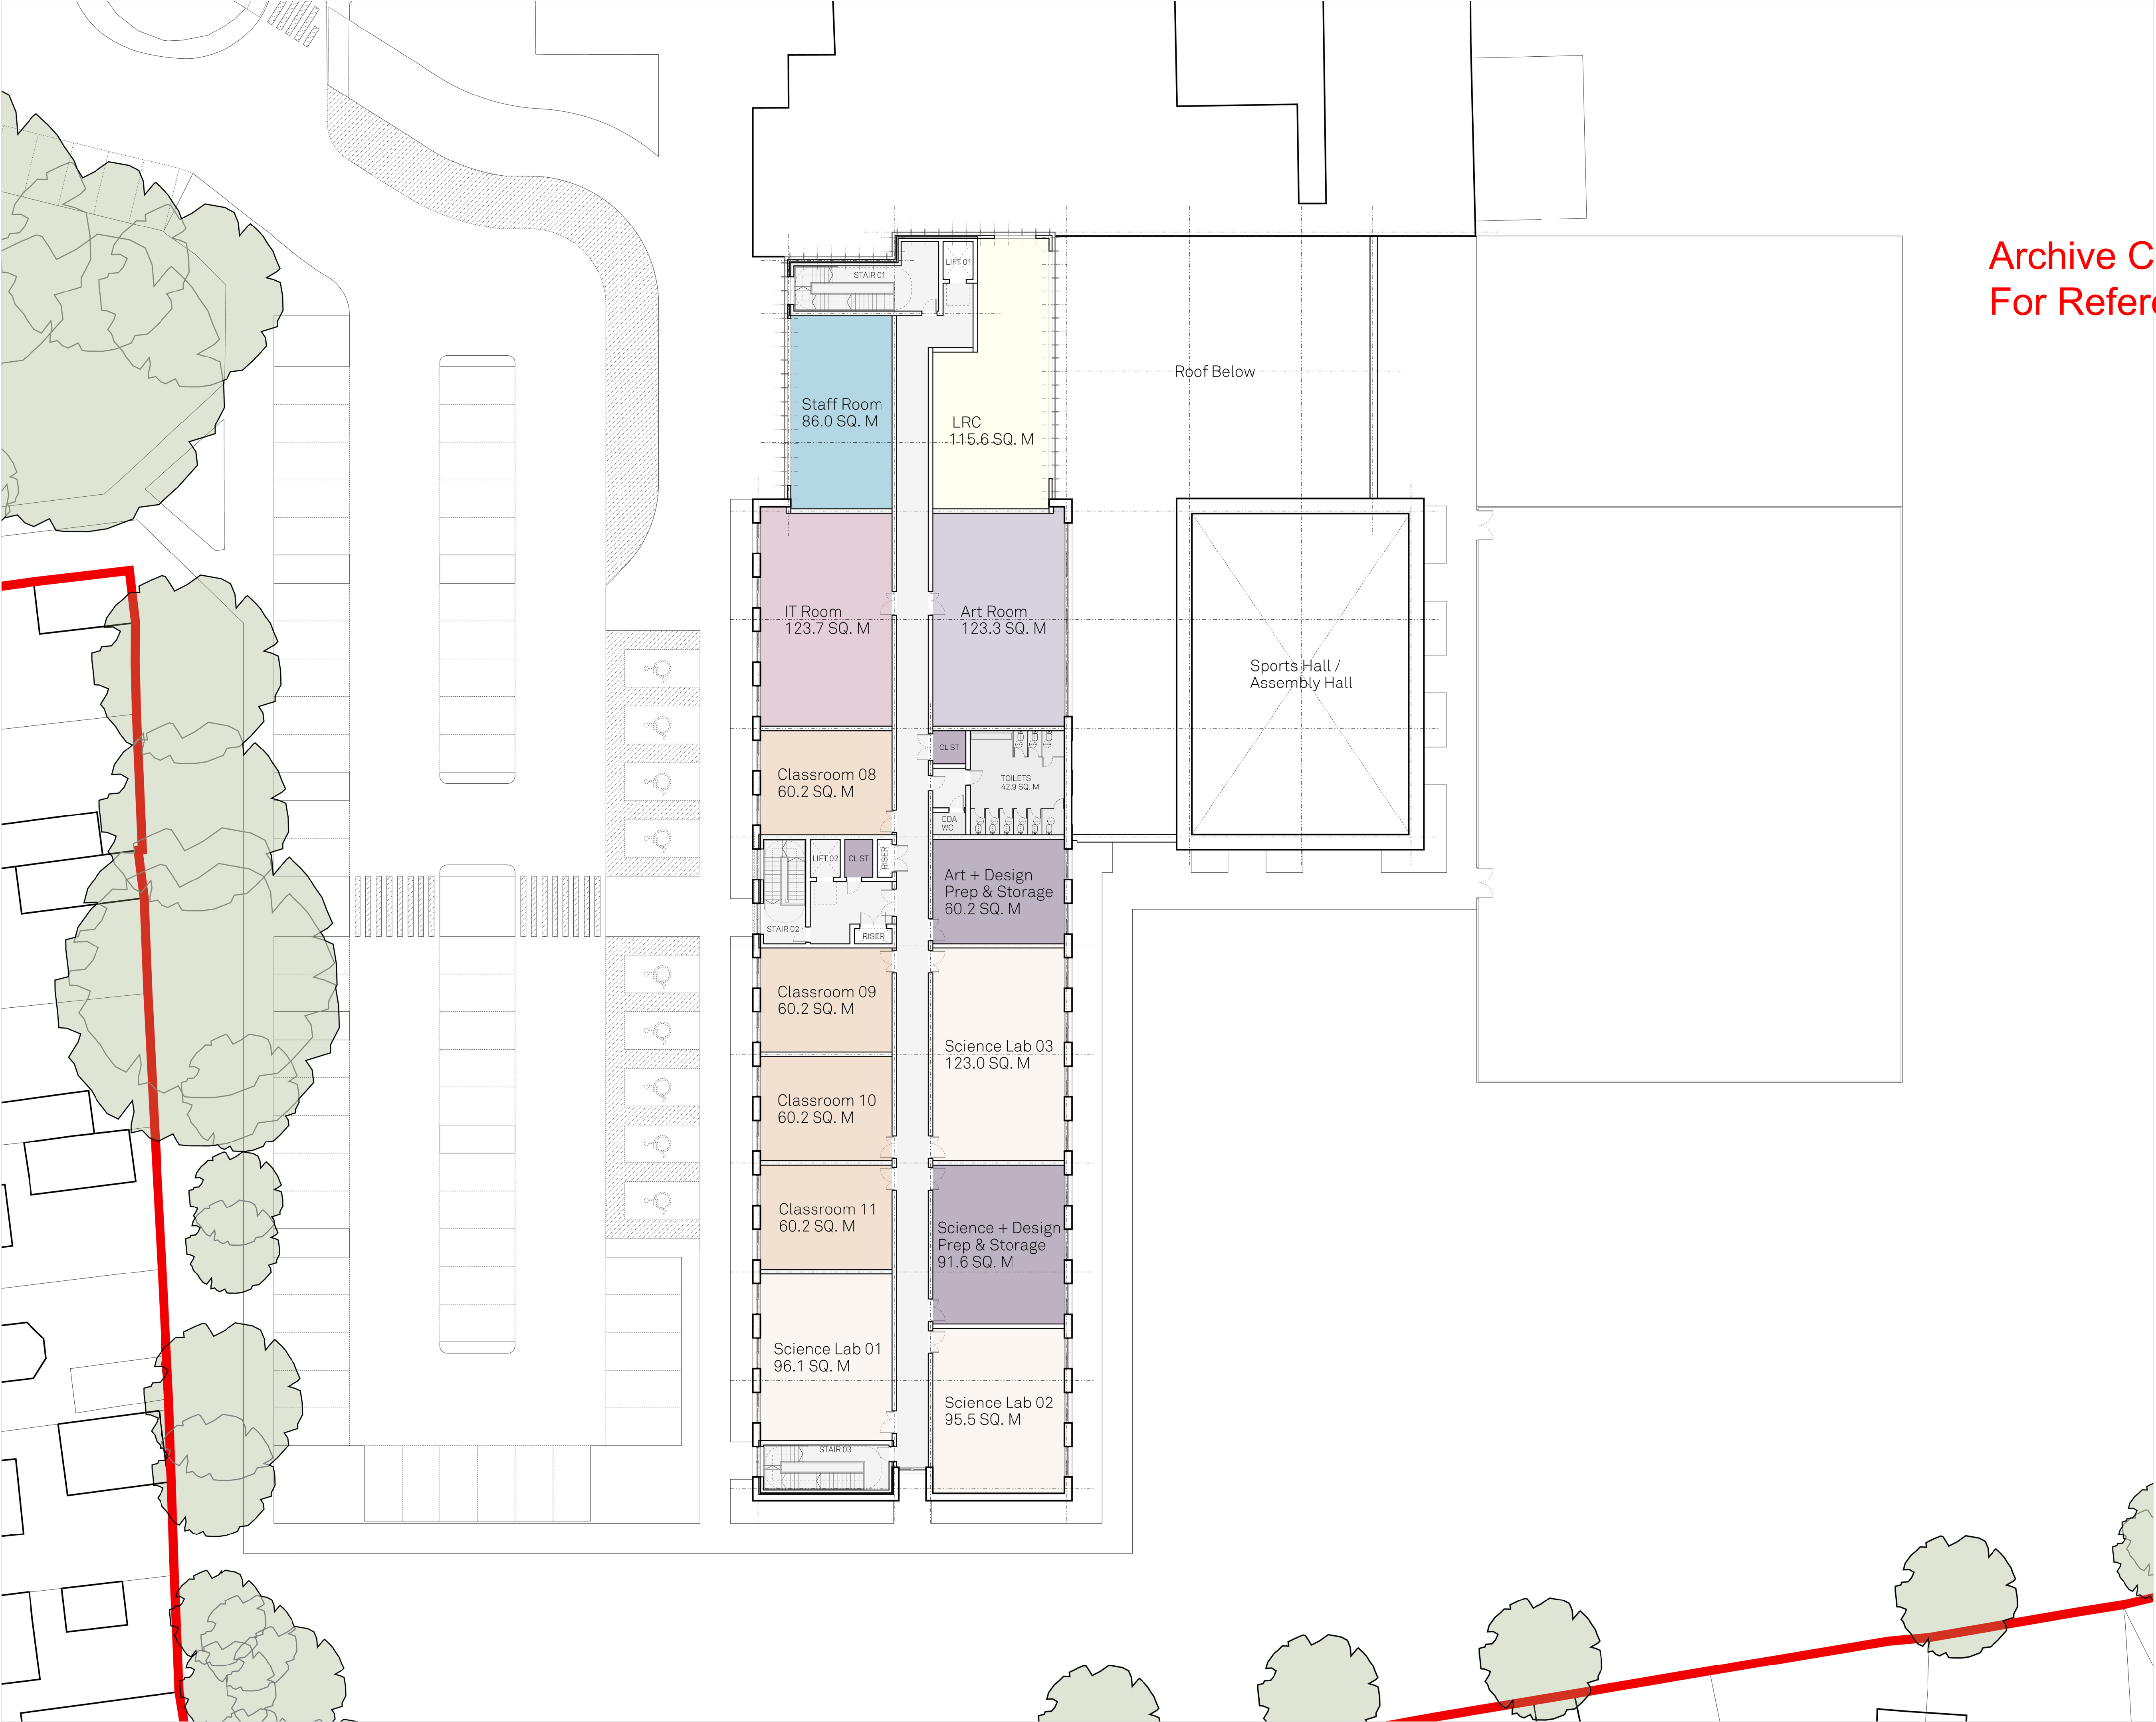

P07	30.01.25	AM	MG	Updated to Pre-App comments.
P06	14.01.25	AM	MG	Updated to client latest comments.
P05	03.01.25	AM	MG	Updates to suit client comments.
P04	04.12.24	AM	MG	Updates to site layout following meeting with client.
P03	16.10.24	AM	MG	Numbering of classrooms amended.
P02	14.10.24	AM	MG	Amendments made to scheme following client meeting.
P01	02.10.24	AM	MG	First Issue
Rev: Date: By: Chk By: Rev Note:				

**FALCONER
CHESTER
HALL**

London | Liverpool | Manchester | www.fcharchitects.com | +44(0)151 243 5800

Project Title
Bruche High School, Warrington
Client
Warrington Primary Academy Trust
Drawing Title
Proposed Block A - First Floor Plan
Drawing No.
P24087-FCH-BA-01-DR-A-0301
Status
S2
Job No.
P24-087

Issue suitable for:
Information
Drawing Stage
Feasibility

Date
24.09.24
Scale
1:200 @ A1
1:400 @ A3

Rev
P07
Drawn By
AM
Checked By
MG